


## GRUNDRISS / PLAN VIEW

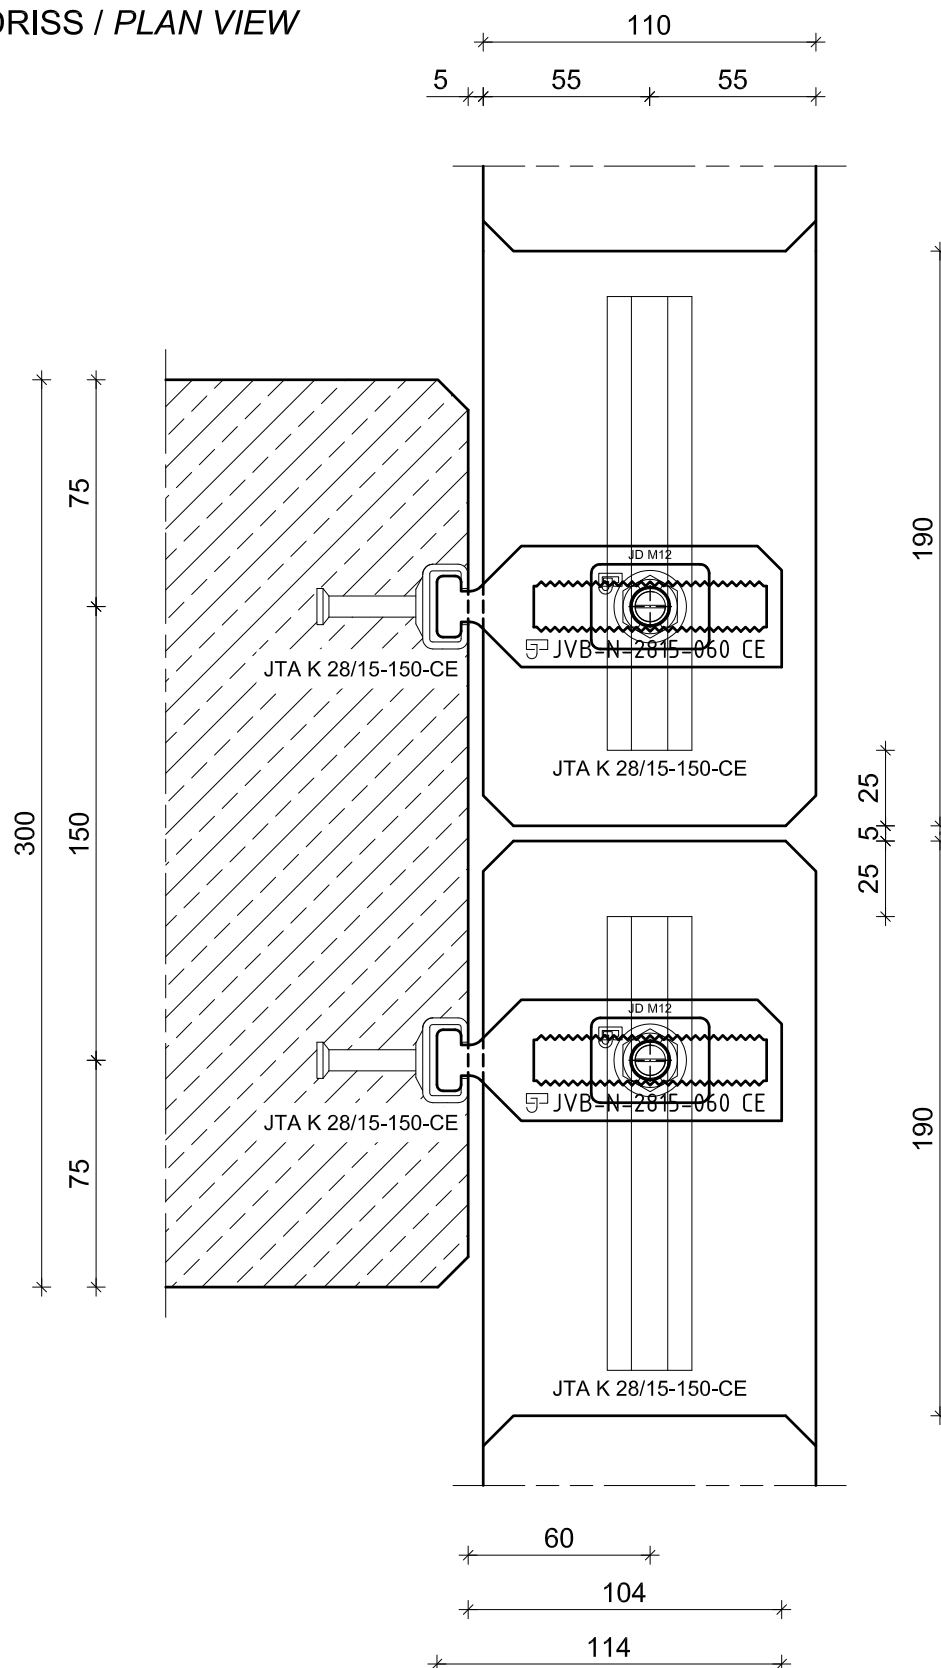

Werkstoff / *material*:

Stahl gv oder Edelstahl L4 / steel zp or stainless steel L4